

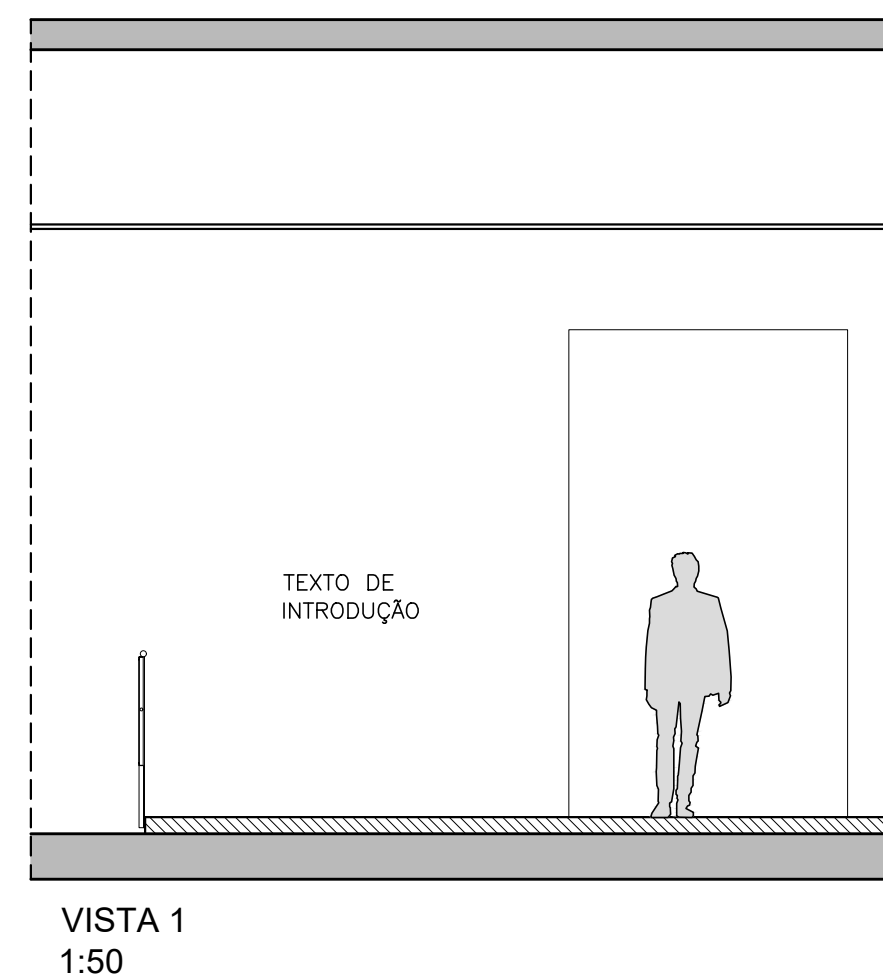



PLANTA - MÓDULO 5A
1:50

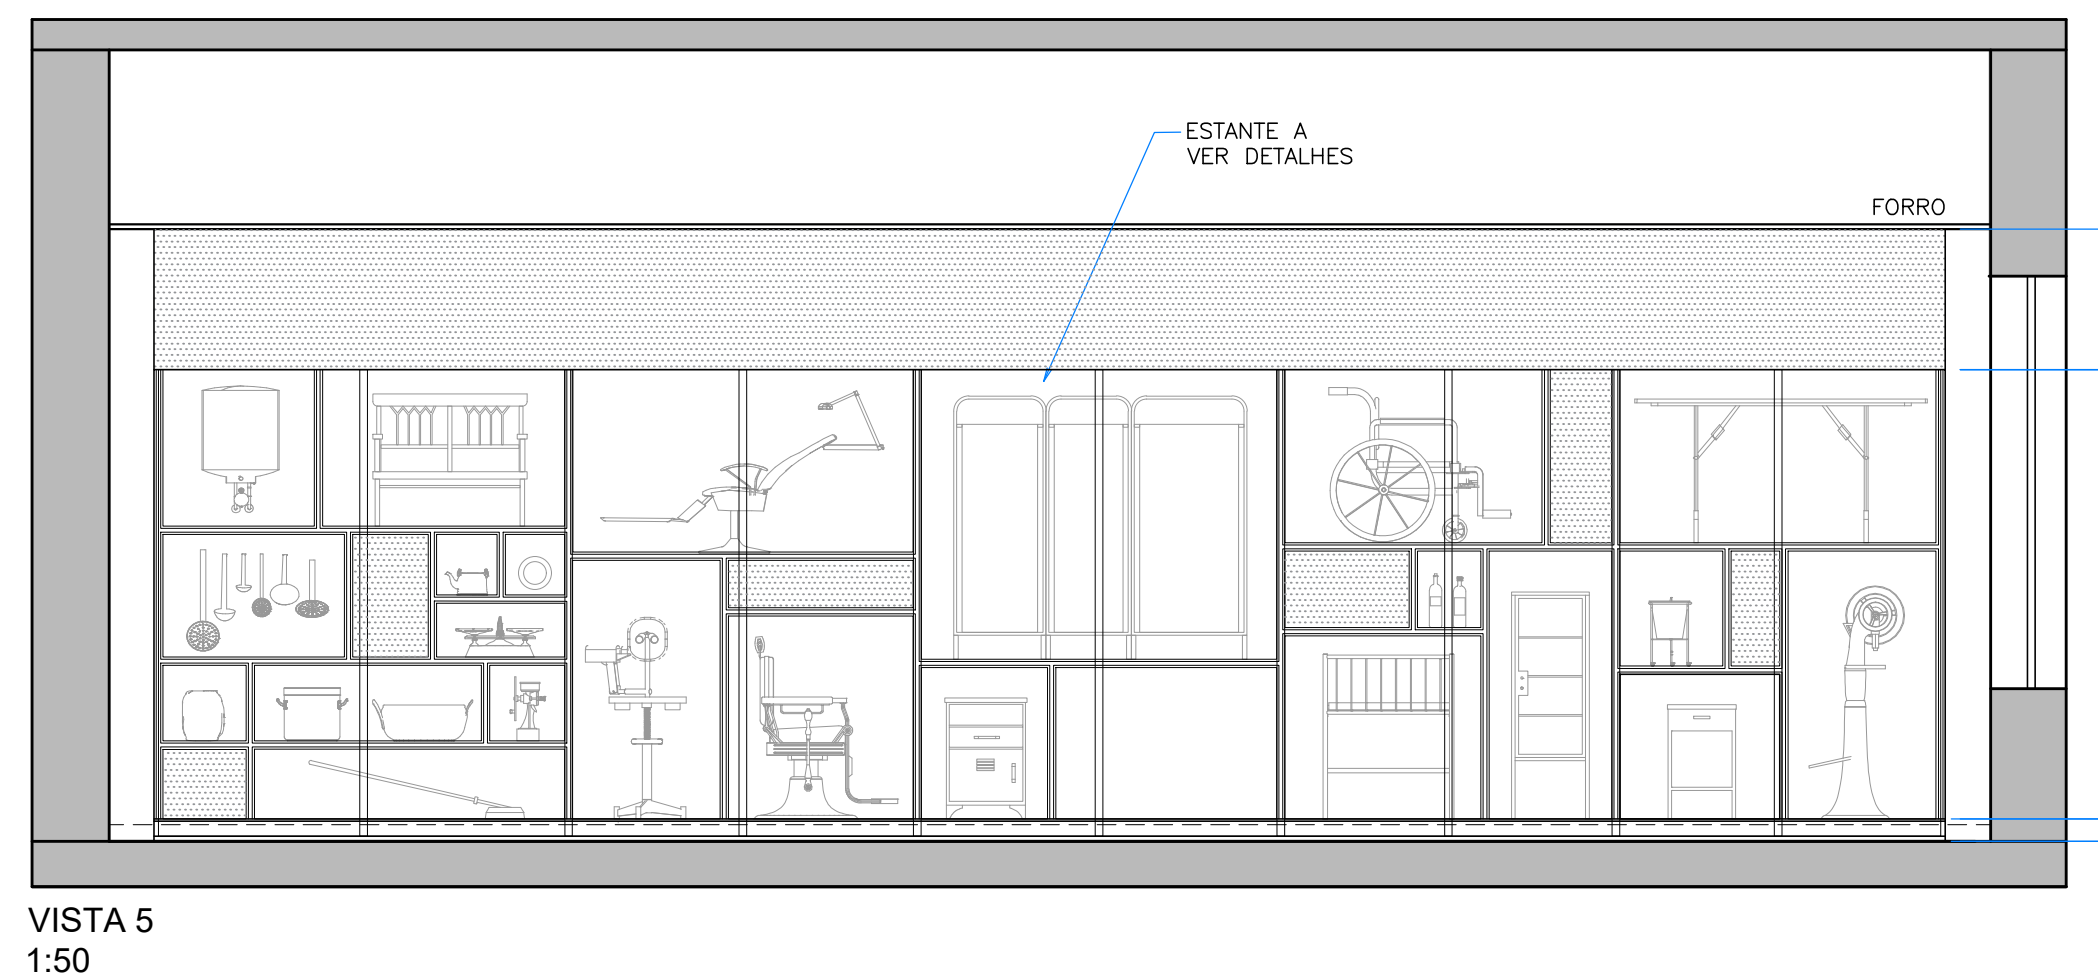


VISTA 1
1:50

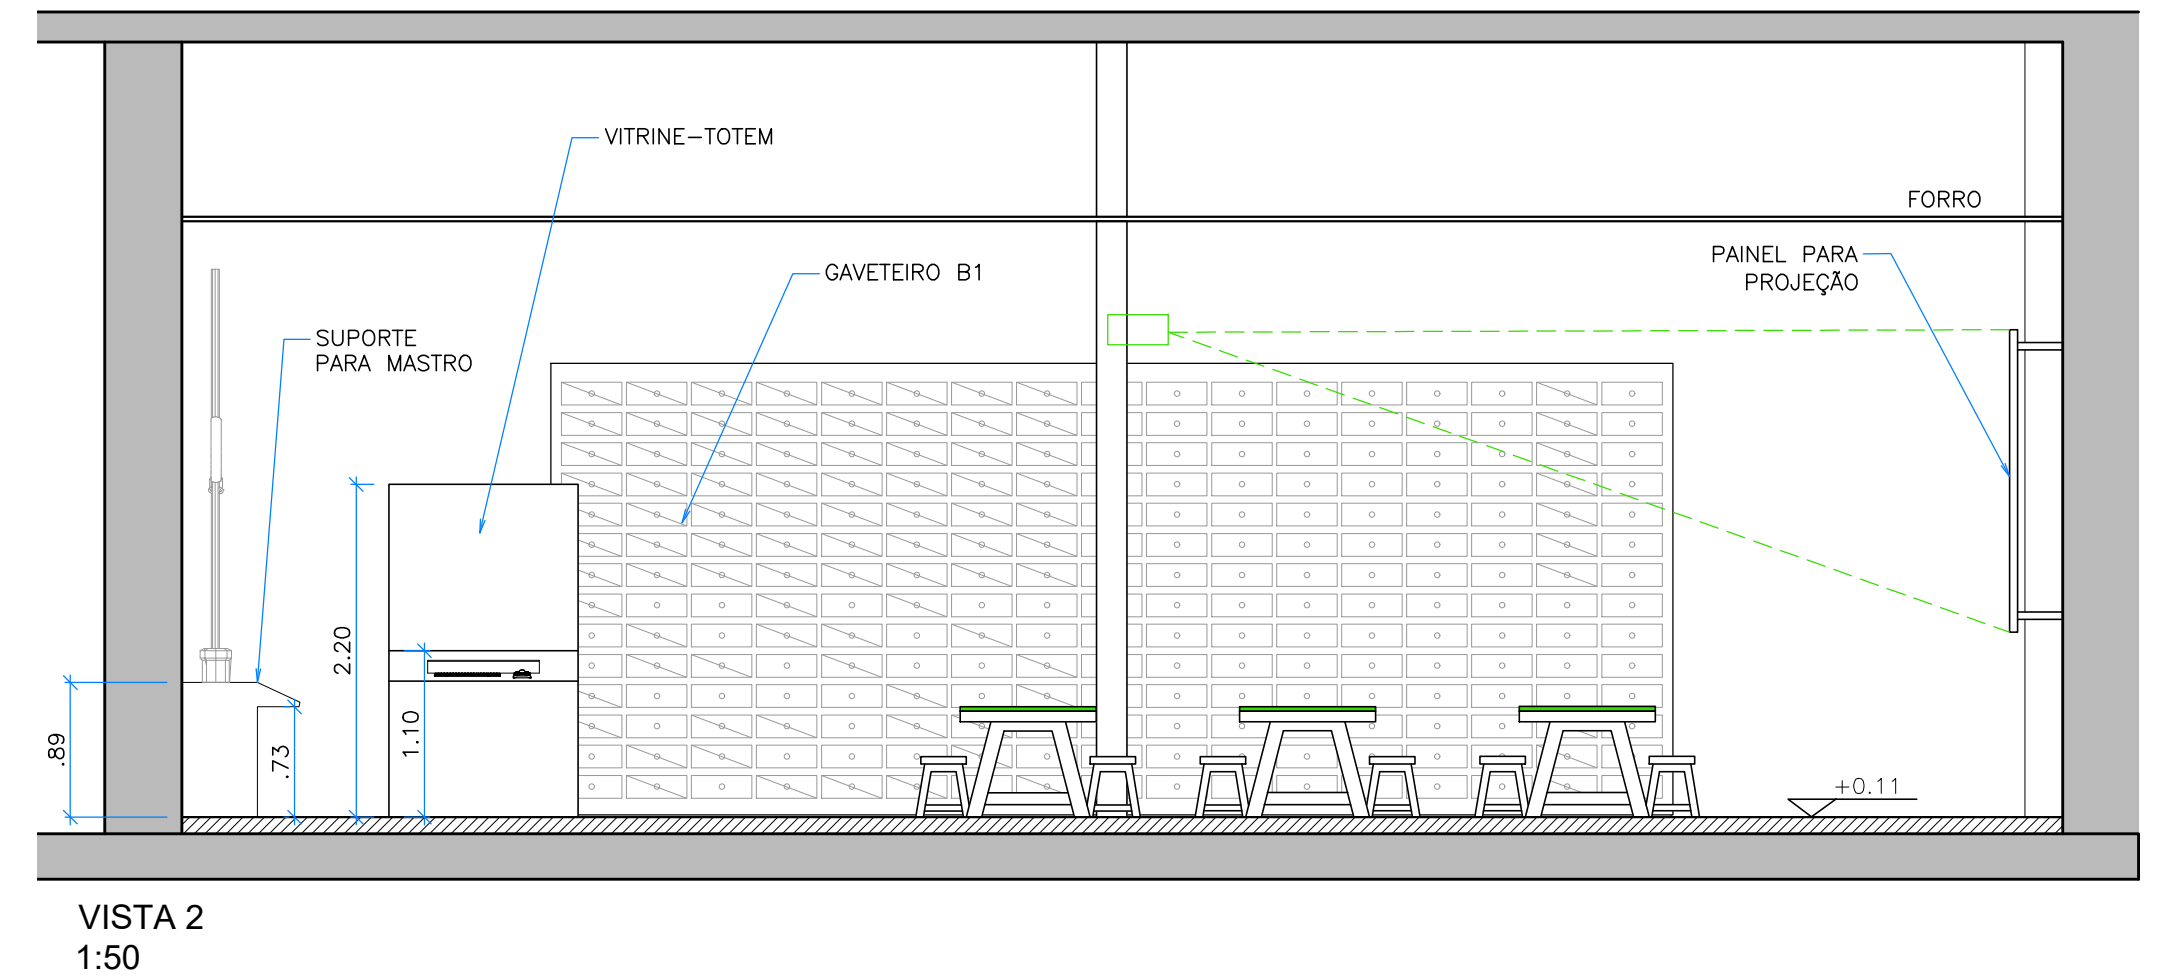


VISTA 2
1:50

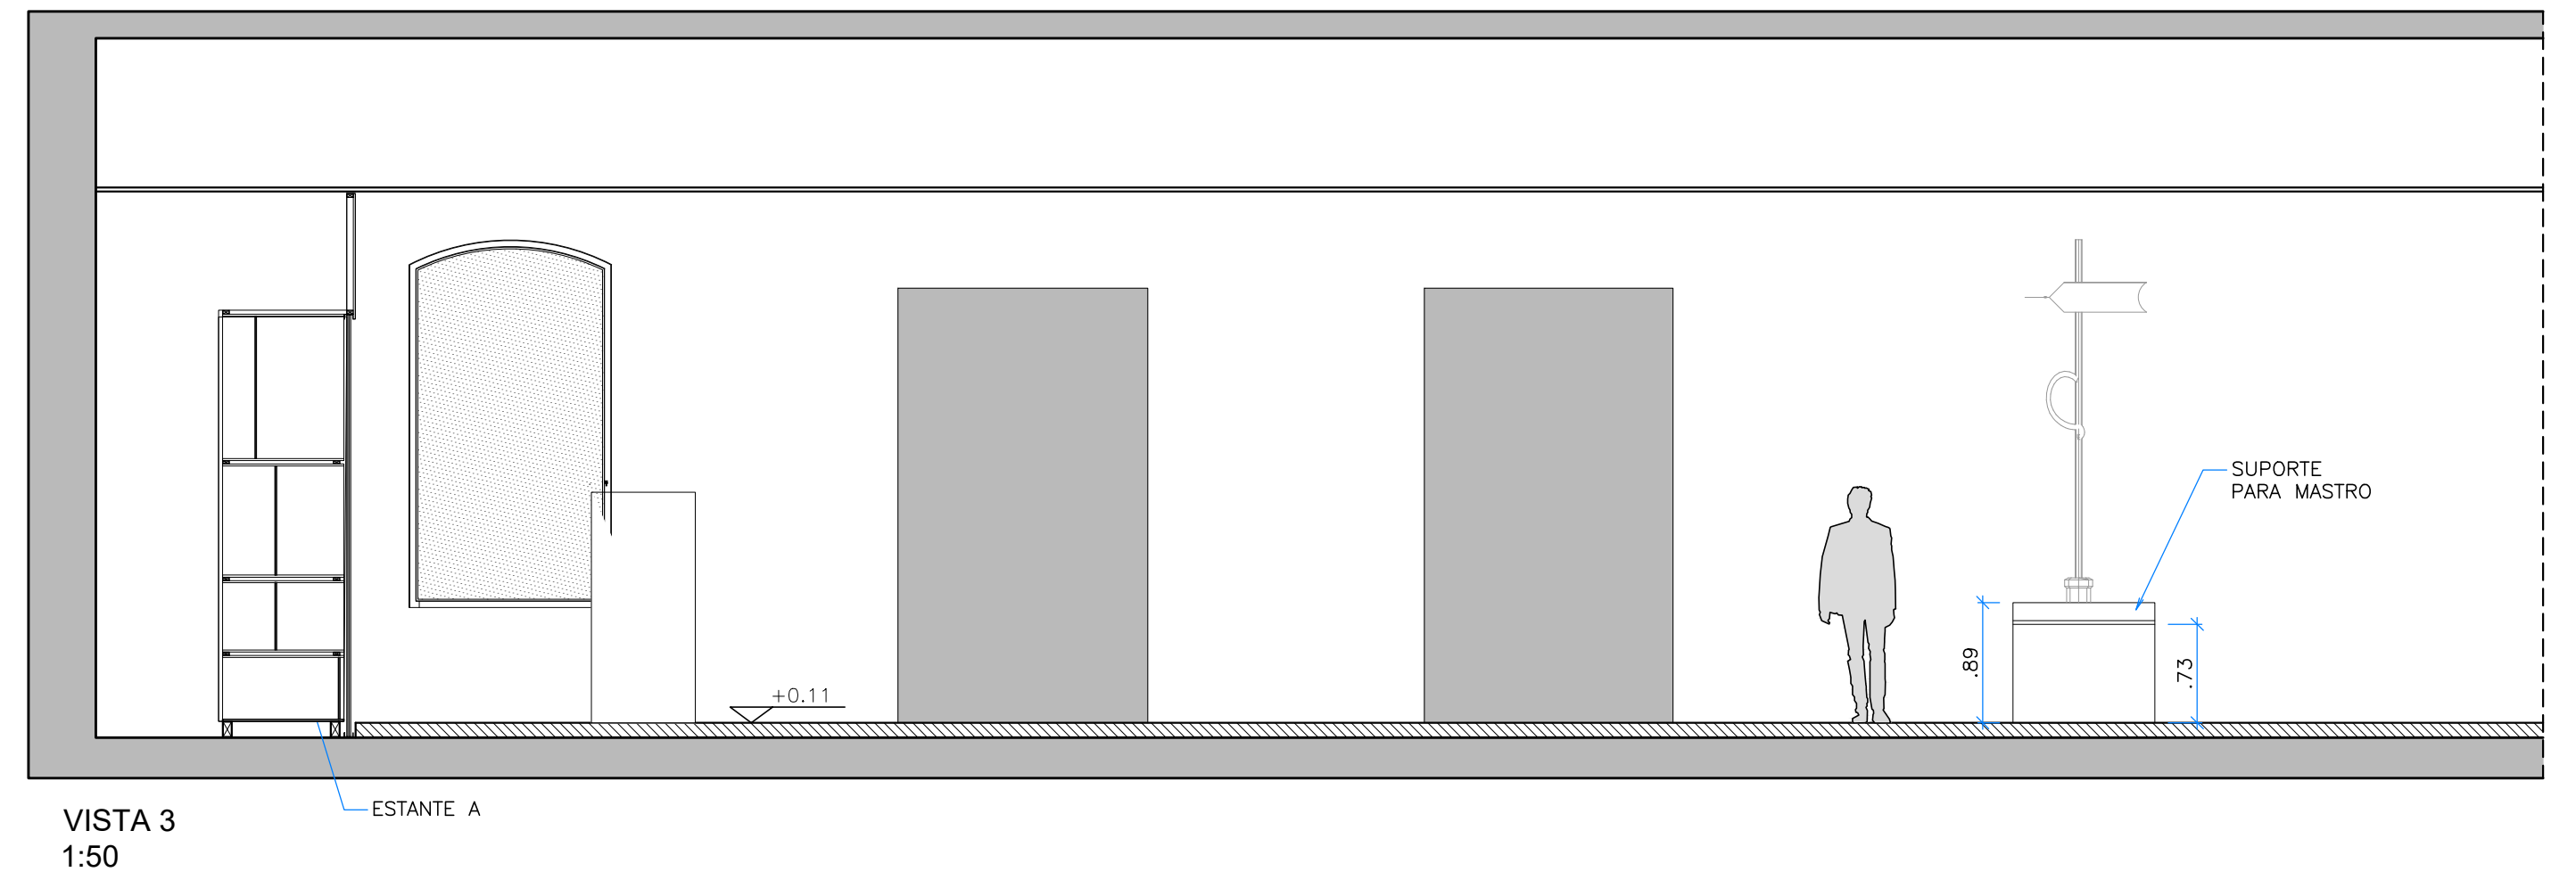


VISTA 3
1:50

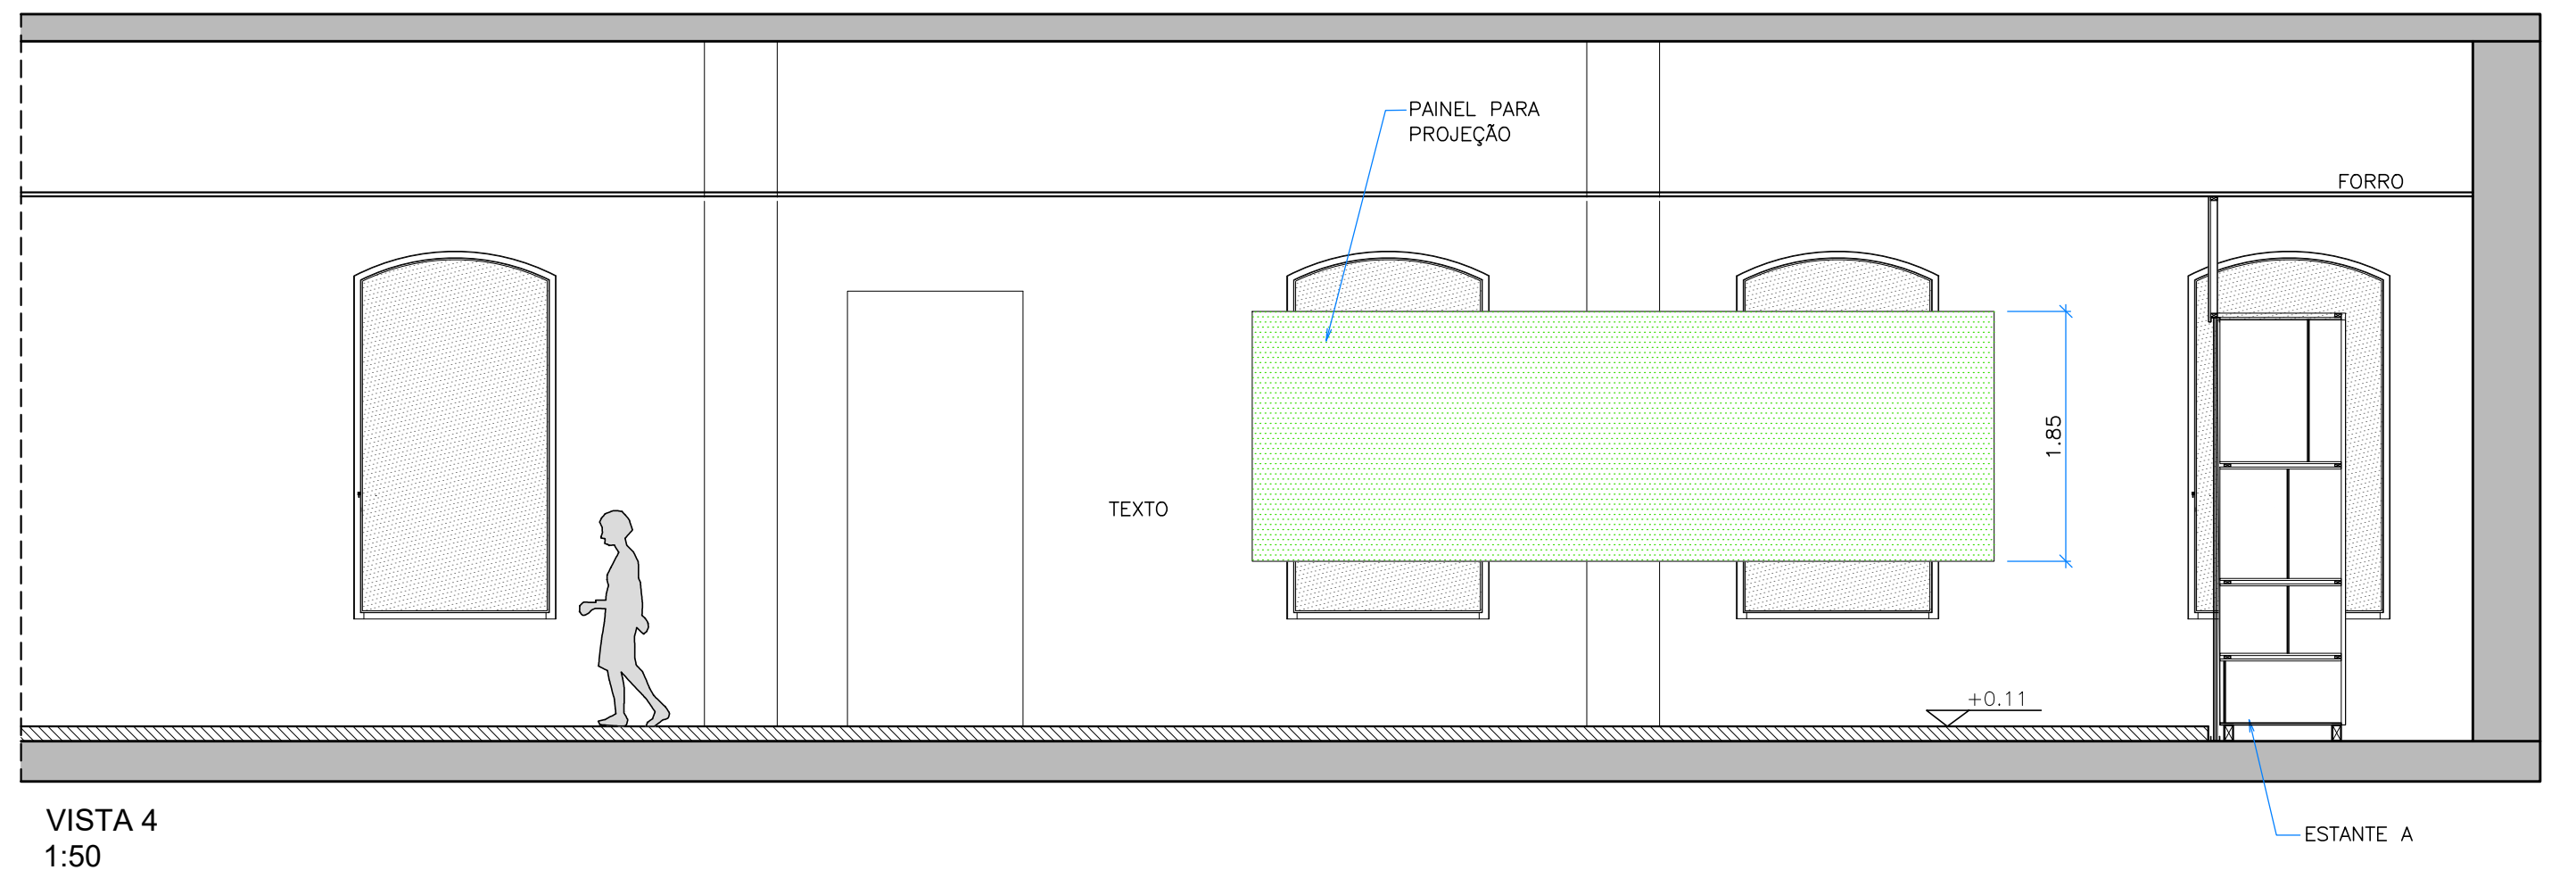

VISTA 4
1:50

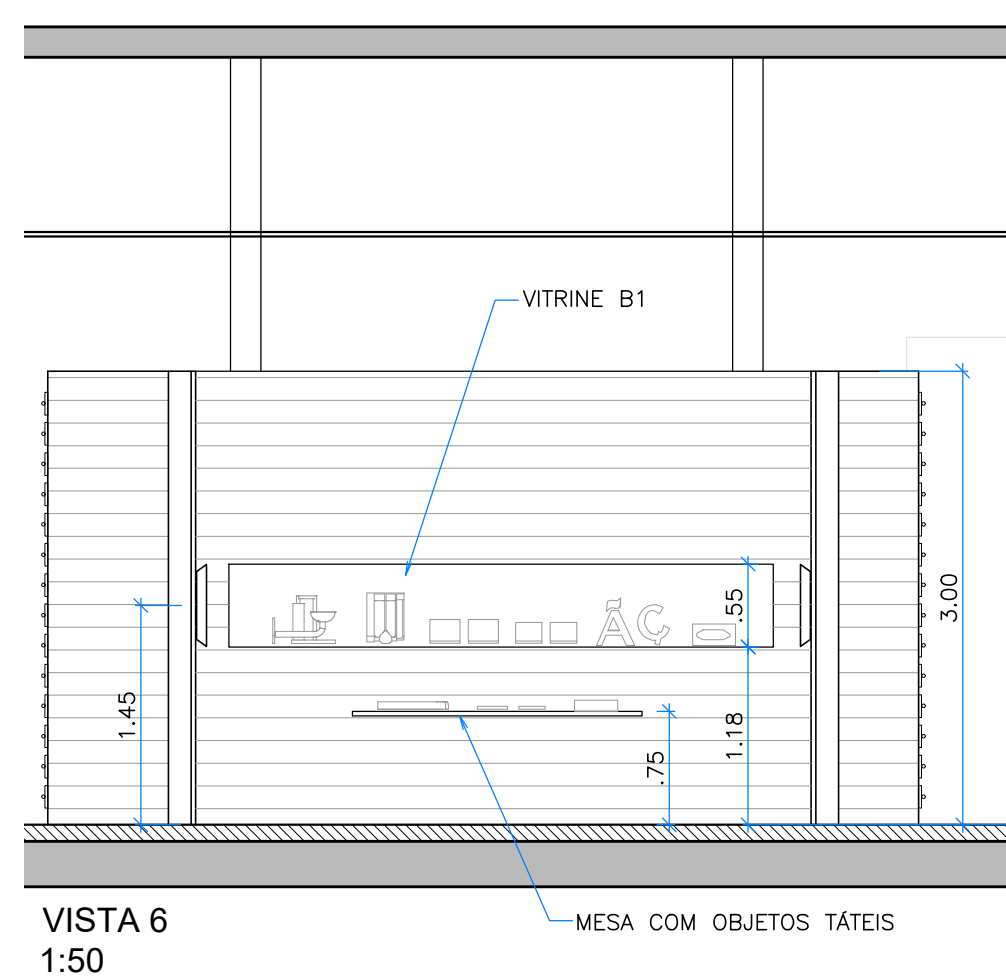

VISTA 6
1:50

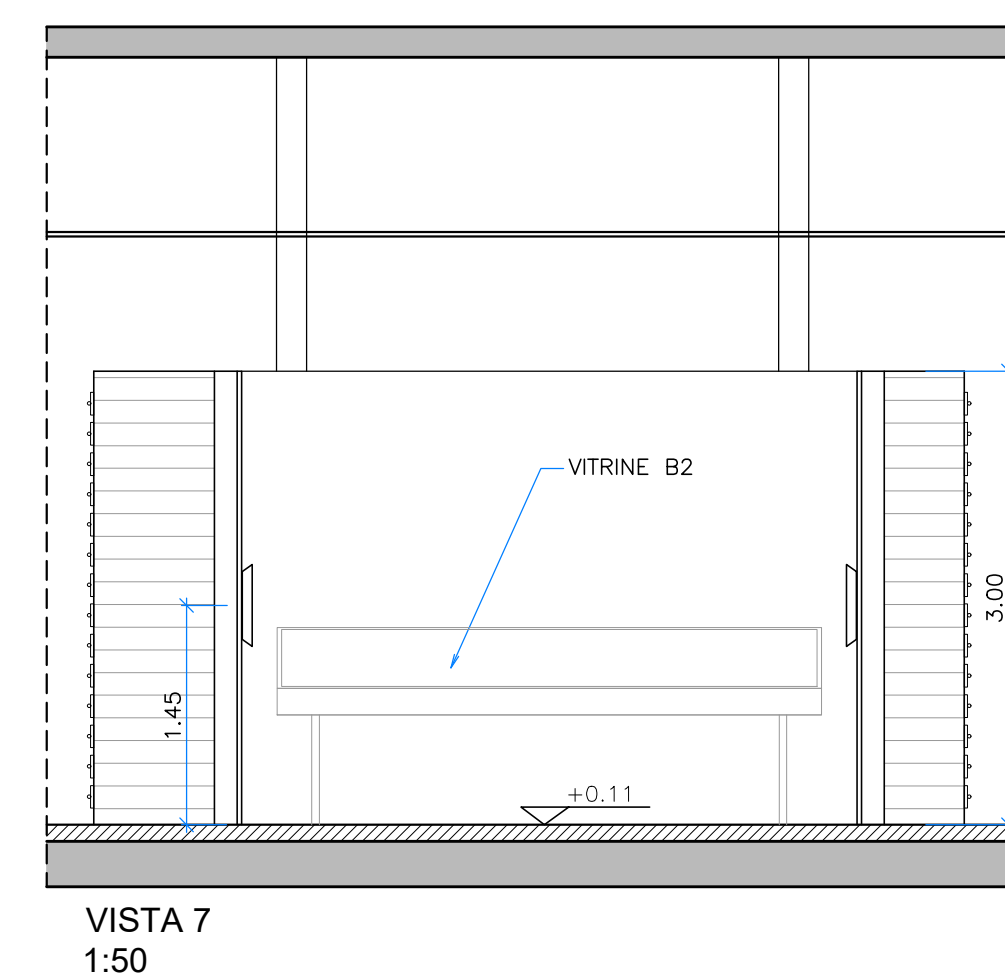

VISTA 7
1:50

